



ALL MEASURES BASICALLY IN MM - BAMBOO THOUGH, APPROXIMATELY AS BY NATURE

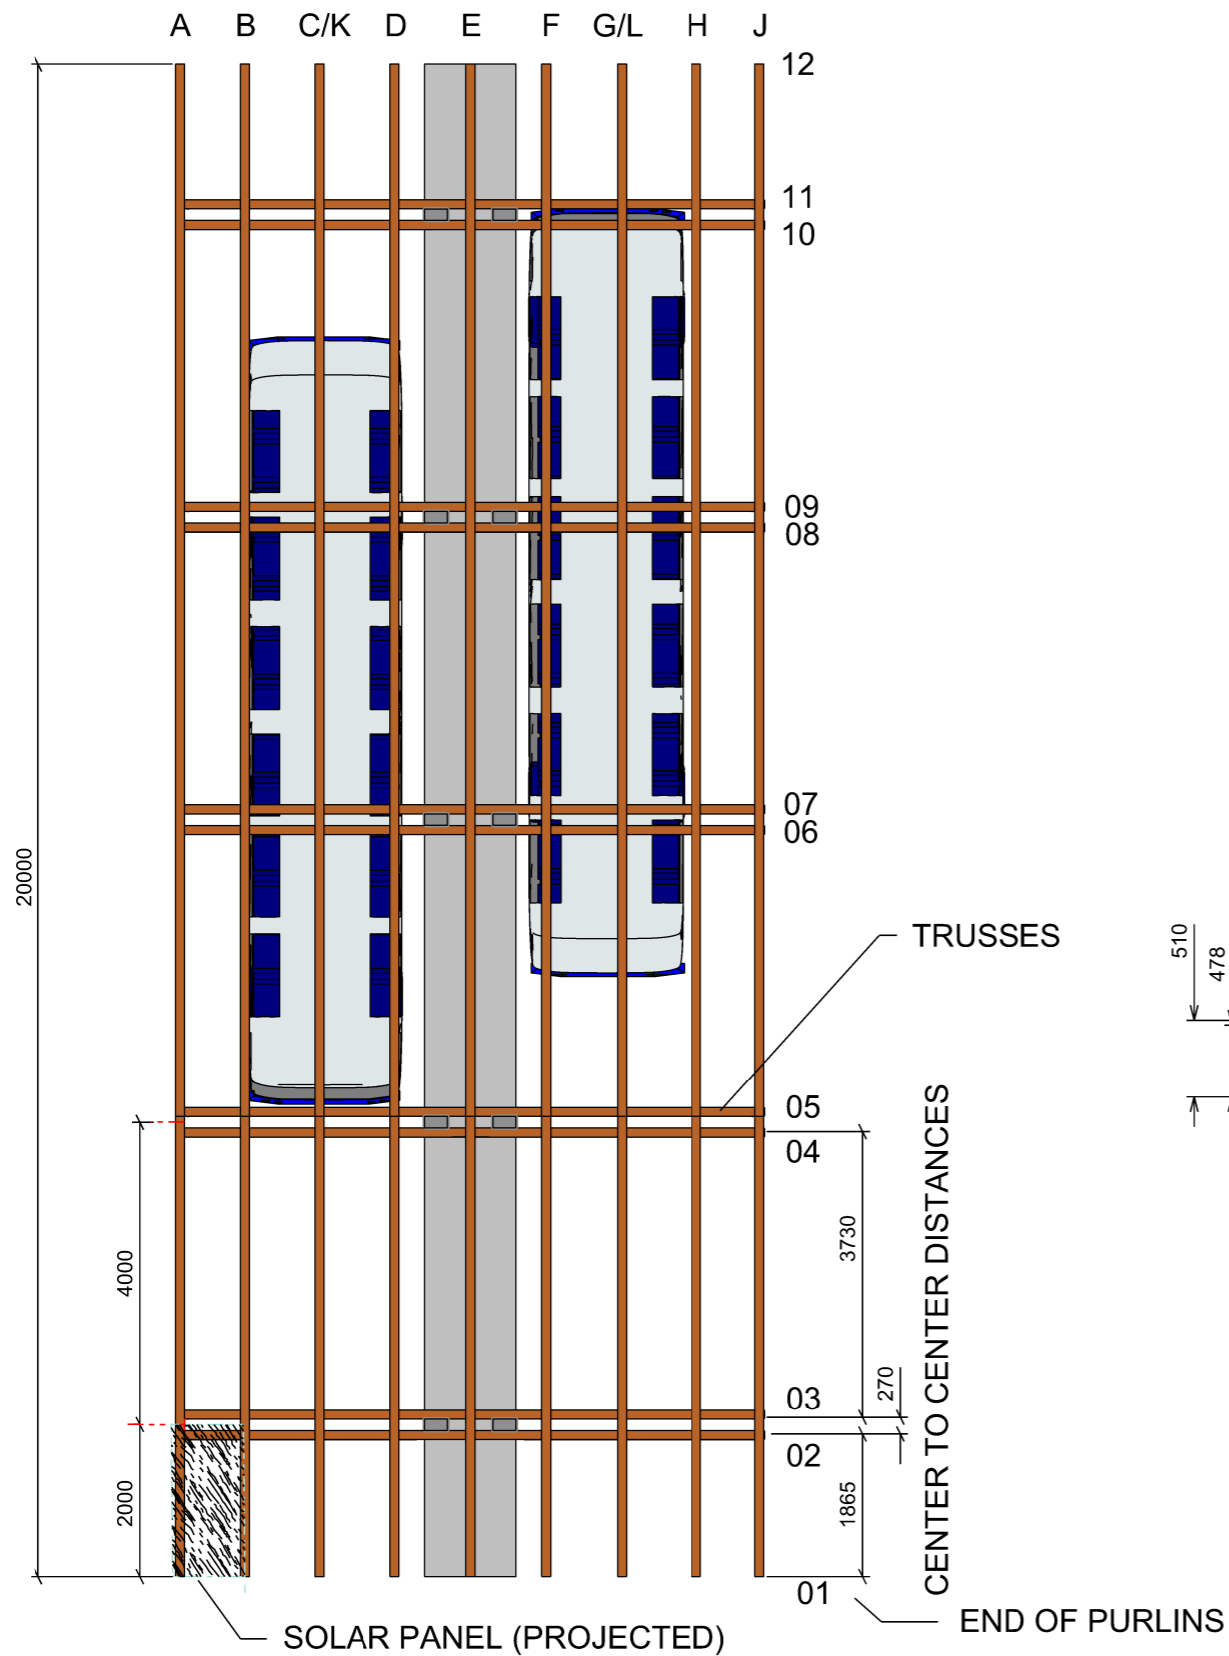


TRUSSES/PURLINS GRID REFERENCE 1:100

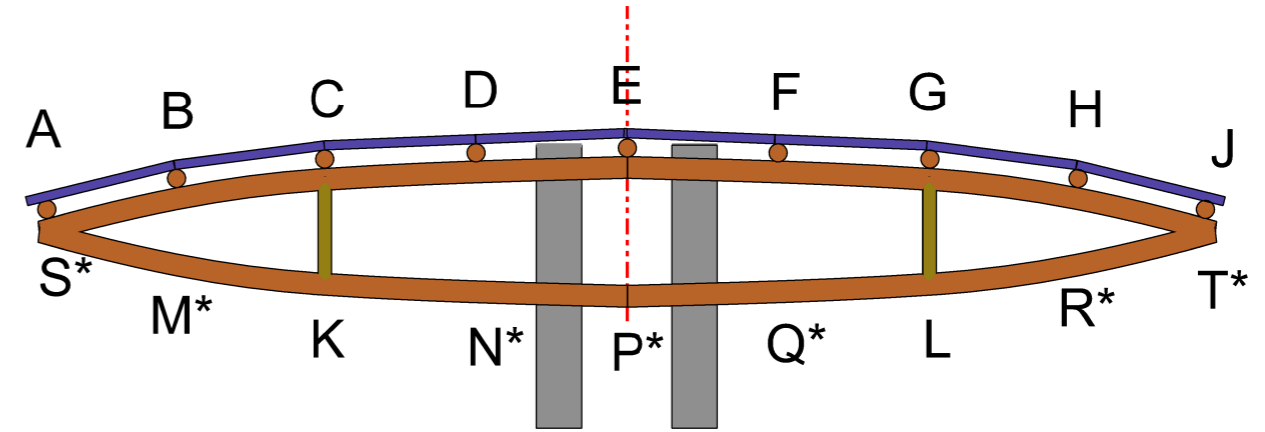

* KARAMBA RELEVANT ONLY

TRUSS ELEVATION REFERENCE 1:50

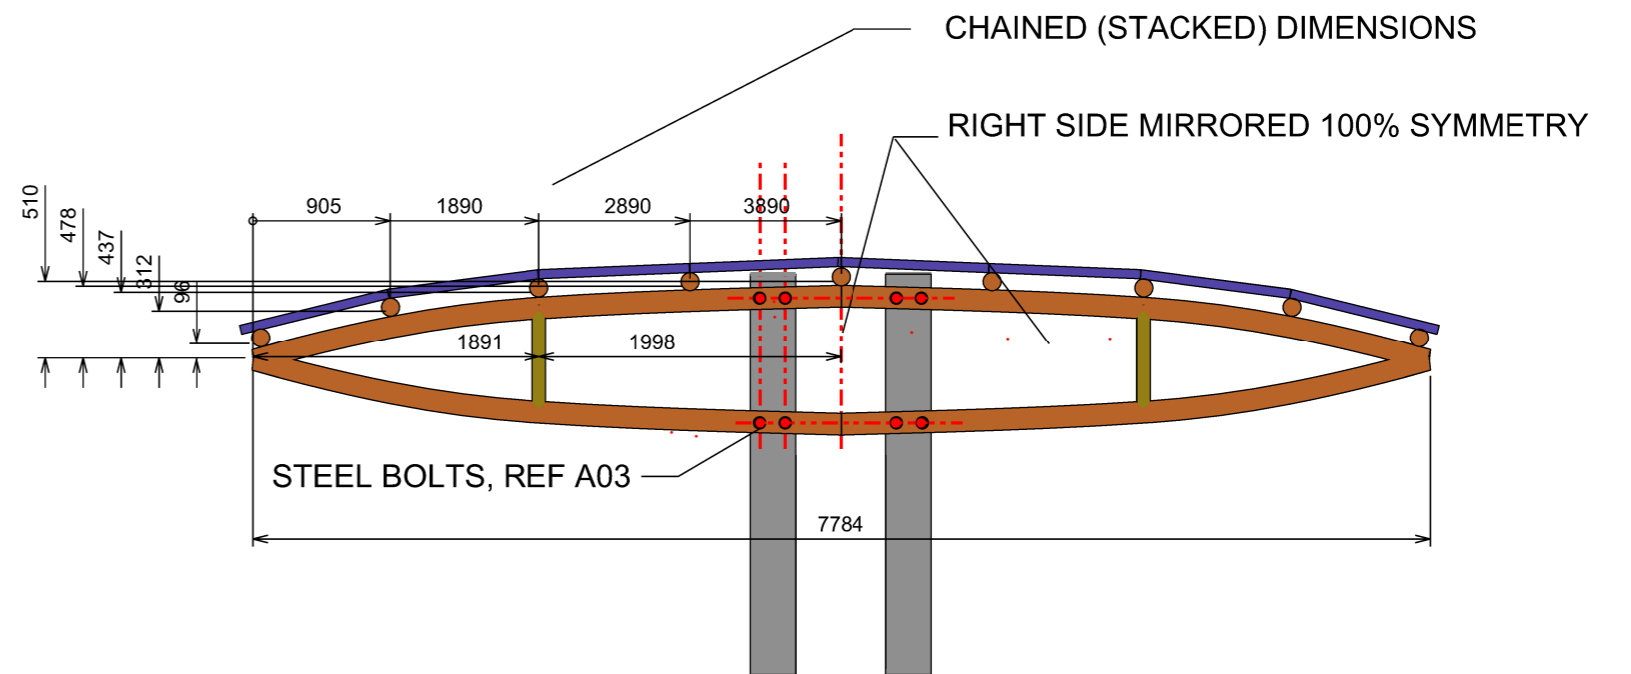

TRUSS DETAILED DIMENSIONS 1:50

Saevfors Consulting

Architect/Planner ingemar@saevfors.se
Stockholm, Sweden +46 70 3936761

FileName: Solar Canopy 26Feb.dgn DATE PRODUCED

INGEMAR SÄVFORS
ARKITEKT SAR/MSA

22 MAR 2021

MISSION/PROJECT SOLAR CANOPY - KEX - KTH

STATUS WORK IN PROGRESS

FOCUS BAMBOO ROOF STRUCTURE

SCALE 1:50/100 IN A3

DWG NUMBER/REF
A04